


NOTES

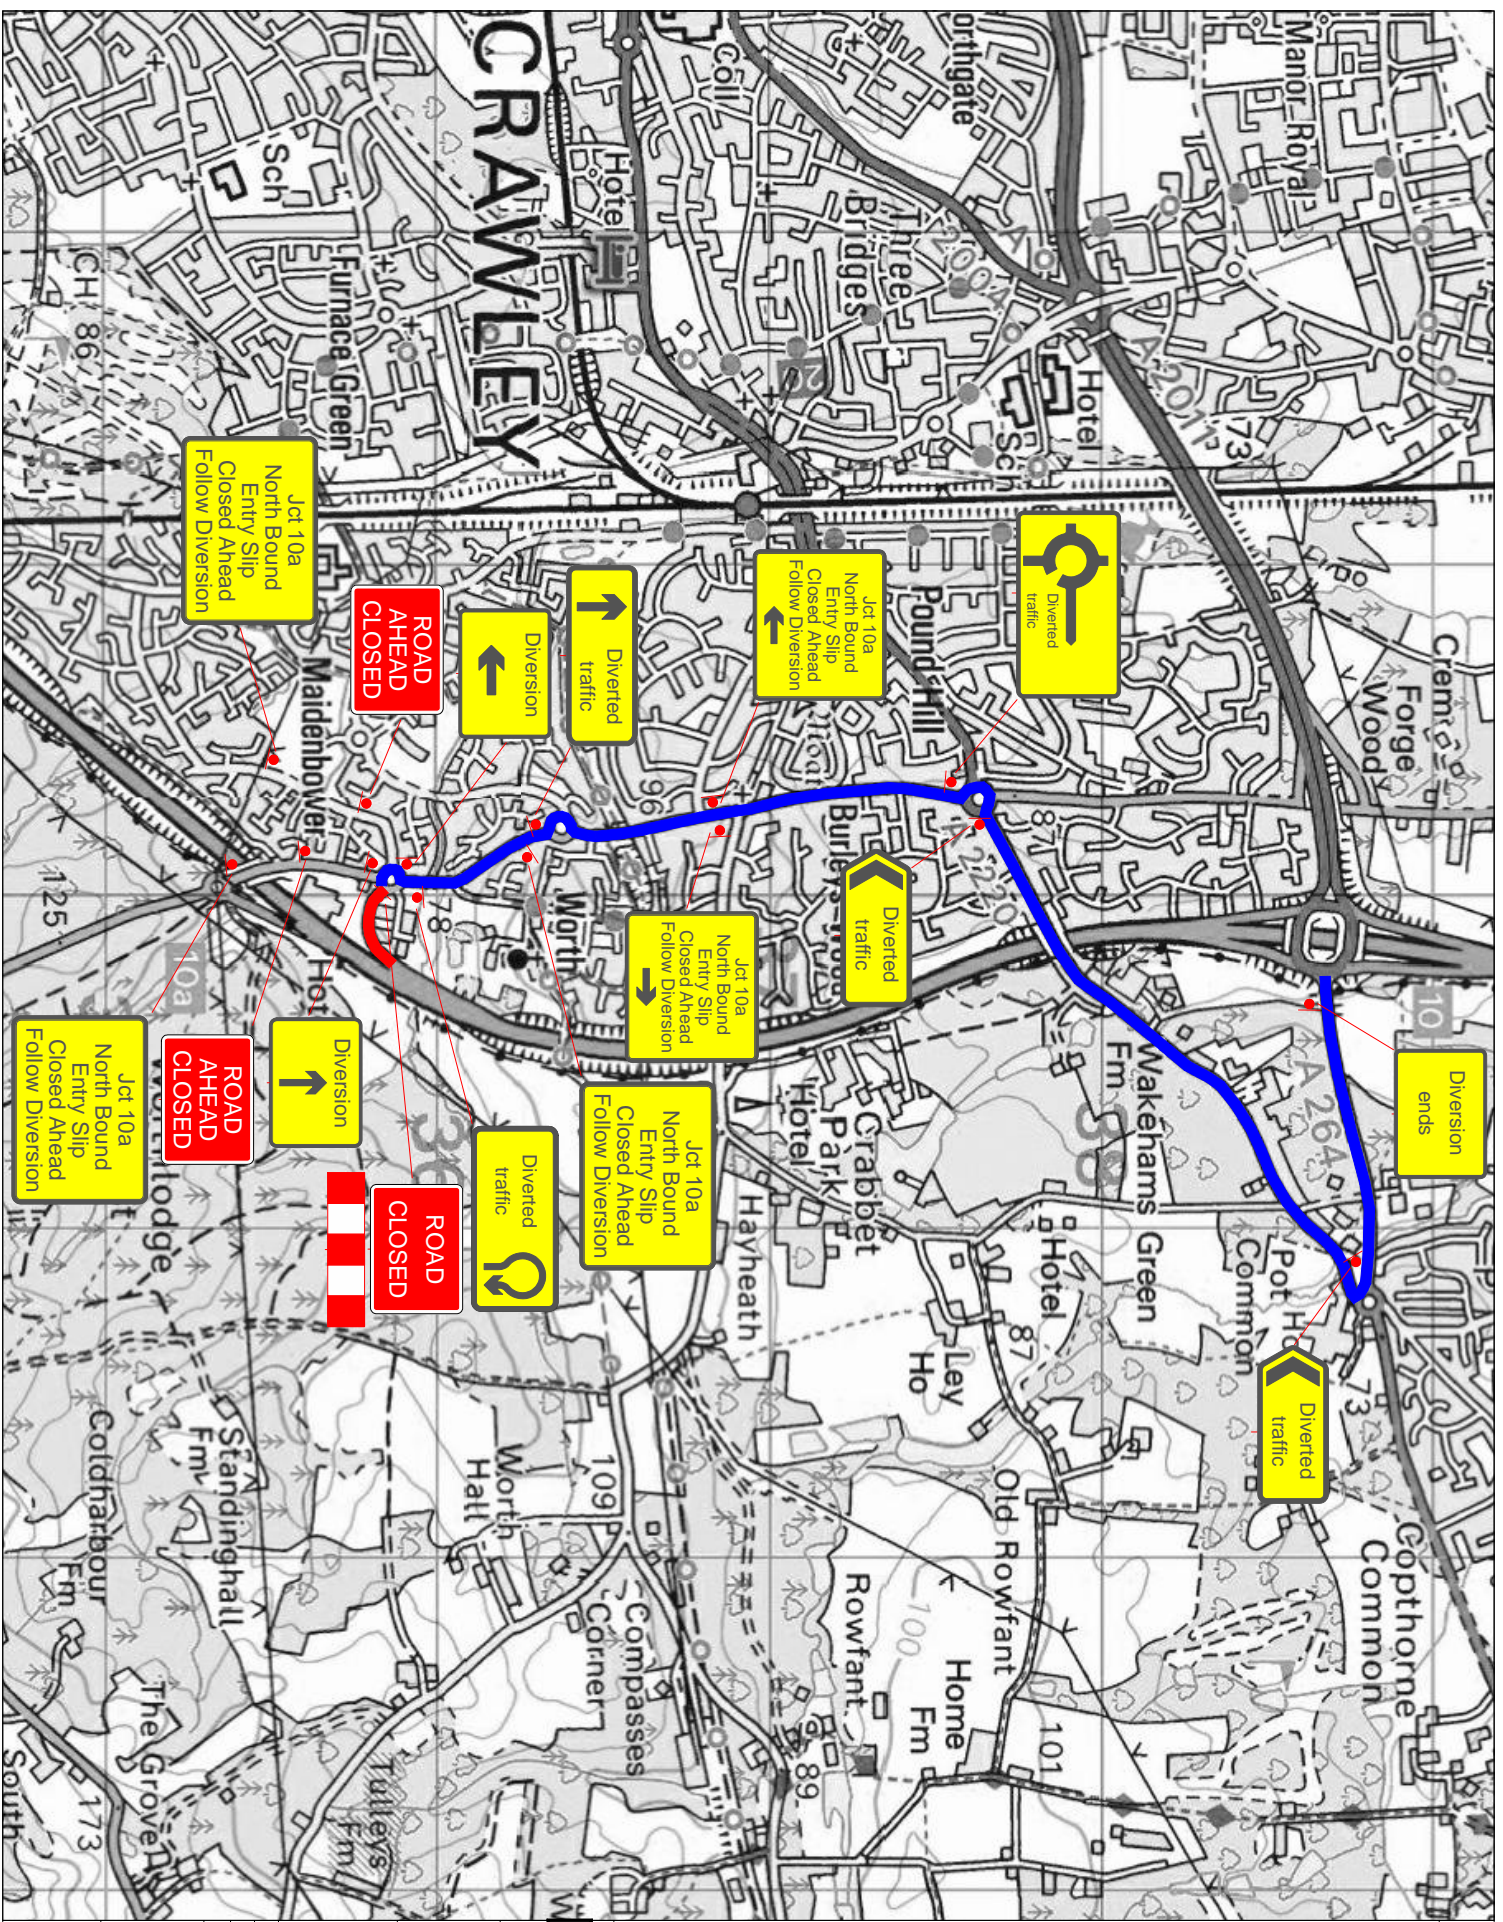

<p>Project Title: M23 Smart Motorway All Lane Running</p> <p>Project Status: DRAFT</p>	
<p>Revision Number: M20-CKJV-JL-011</p>	<p>Revision Description: 0</p>
<p>Scale at A1: 1:1000</p> <p>Approved/Authorised by: [Signature]</p> <p>Date: 01/01/2018</p>	<p>Drawn by: [Name]</p> <p>Date: 01/01/2018</p>
<p>Project Title: FULL CLOSURE J10A ENTRY NORTHBOUND DIVERSION</p>	
<p>Client: Caillion Keir Joint Venture</p> <p>Address: Strete Court, Roke Nest Park, Godstone, Surrey RH8 8BY</p> <p>Telephone: TBC</p>	

